


## WIRING ROUTING REVISIONS LIST

WIRING DIAGRAM NUMBER BHT-212-MM	WIRING ROUTING D212-725-8-G2	SHEET #	REV	DATE	NOTES
N/A	N/A	1	A	08.03.14	-Wiring routing revisions list sheet 1
			B	23.02.16	-Updated serial number applicability
CHAPTER 96	WIRING ROUTING ROOF	1	A	08.03.14	-New issue for Generation 2 helicopters
			B	23.02.16	-Updated serial number applicability
CHAPTER 96	WIRING ROUTING FLOOR	2	A	08.03.14	-New issue for Generation 2 helicopters
			B	23.02.16	-Updated serial number applicability
CHAPTER 96	WIRING ROUTING UPPER NOSE AREA	3	A	08.03.14	-New issue for Generation 2 helicopters
			B	23.02.16	-Updated serial number applicability
CHAPTER 96	WIRING ROUTING	4	A	08.03.14	-New issue for Generation 2 helicopters
			B	23.02.16	-Updated serial number applicability
CHAPTER 96	WIRING ROUTING FWD HELLHOLE	5	A	08.03.14	-New issue for Generation 2 helicopters
			B	23.02.16	-Updated serial number applicability
CHAPTER 96	WIRING ROUTING AFT HELLHOLE	6	A	08.03.14	-New issue for Generation 2 helicopters
			B	23.02.16	-Updated serial number applicability
CHAPTER 96	WIRING ROUTING TAIL	7	A	08.03.14	-New issue for Generation 2 helicopters
			B	23.02.16	-Updated serial number applicability
CHAPTER 96	WIRING ROUTING TRANSMISSION	8	A	08.03.14	-New issue for Generation 2 helicopters
			B	23.02.16	-Updated serial number applicability

DESIGN	<i>AW</i>	<b>EAGLE COPTERS MAINTENANCE LTD</b> CALGARY, ALBERTA, CANADA	
CHECKED	<i>NF</i>	DRAWING NO.	REV. B
MFG. APPR.	N/A	<b>D212-725-8-G2</b>	SHEET 1 OF 1
RELEASED	<i>AW</i>	TITLE	SCALE
DE APPR.	N/A	<b>WIRING ROUTING DIAGRAMS</b>	NTS
DATE	<b>23.02.16</b>	<b>COPYRIGHT © 2023 BY EAGLE COPTERS MAINTENANCE LTD</b>	
<small>THIS DOCUMENT IS PRIVATE AND CONFIDENTIAL AND IS SUPPLIED ON THE EXPRESS CONDITION THAT IT IS NOT TO BE USED FOR ANY PURPOSE OR COPIED OR COMMUNICATED TO ANY OTHER PERSON WITHOUT WRITTEN PERMISSION FROM DART AEROSPACE LTD.</small>			




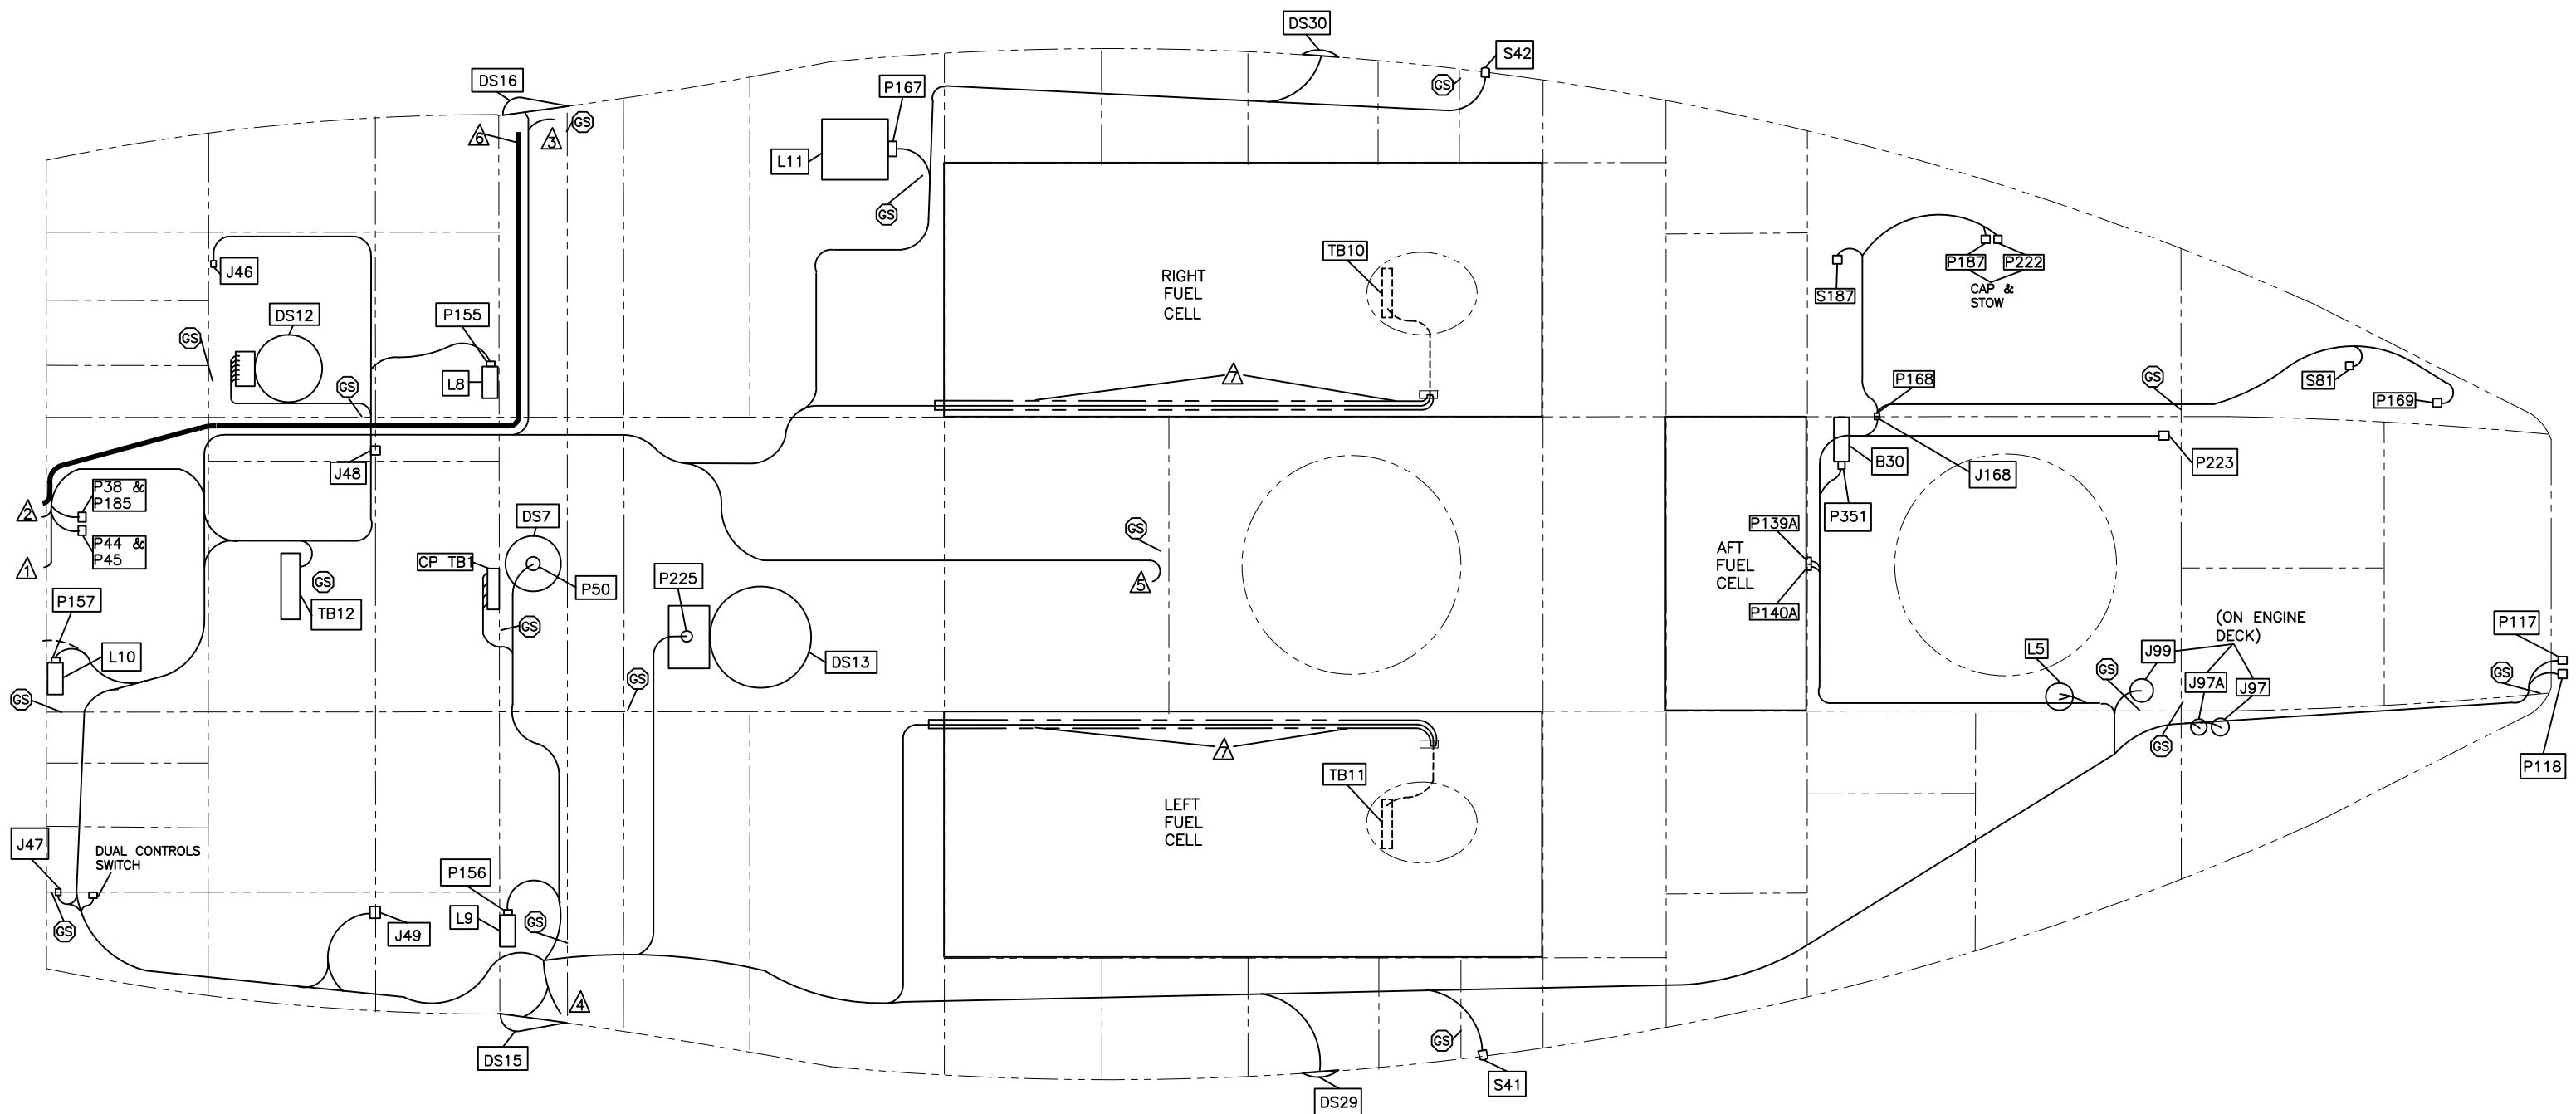


- ▲ WIRE BUNDLE ROUTES UP TO CB PANEL DISCONNECTS.
- ▲ WIRE BUNDLE ROUTES FORWARD TO LOWER NOSE COMPARTMENT.
- ▲ WIRE BUNDLE ROUTES UP RH SIDEWALL TO Z55 & DS26.
- ▲ WIRE BUNDLE ROUTES UP LH SIDEWALL FOR CEILING WIRE RUNS.
- ▲ WIRE BUNDLE IS CAPPED AND STOWED UNLESS LONGLINE/HELITORCH SYSTEM INSTALLED
- ▲ CABLE ROUTES UP RH SIDEWALL TO TB901
- ▲ WIRING TO BE ENCLOSED IN TYGON R-3603 TUBING (Or Equivalent) INSIDE LEFT & RIGHT FUEL CELL AREA
- ▲ INSTALL GROUND STUDS AS INDICATED BY (GS)  
INSTALL GROUND STUDS I.A.W. BHT-ELEC-SPM

**WIRING ROUTING – FLOOR**  
VIEW LOOKING DOWN AT FLOOR STRUCTURE  
(EFFECTIVE ON ALL S/N, EXCEPT 30687, 30817 & 30599)


DESIGN	N/A	<b>EAGLE</b> EAGLE COPTERS MAINTENANCE LTD. <small>CALGARY, ALBERTA, CANADA</small>	REV. B
LW	RELEASED		DRAWING NO. D212-725-8-G2
CHECKED	MP	TITLE WIRING ROUTING – FLOOR	SCALE NTS
DATE	23.02.16		

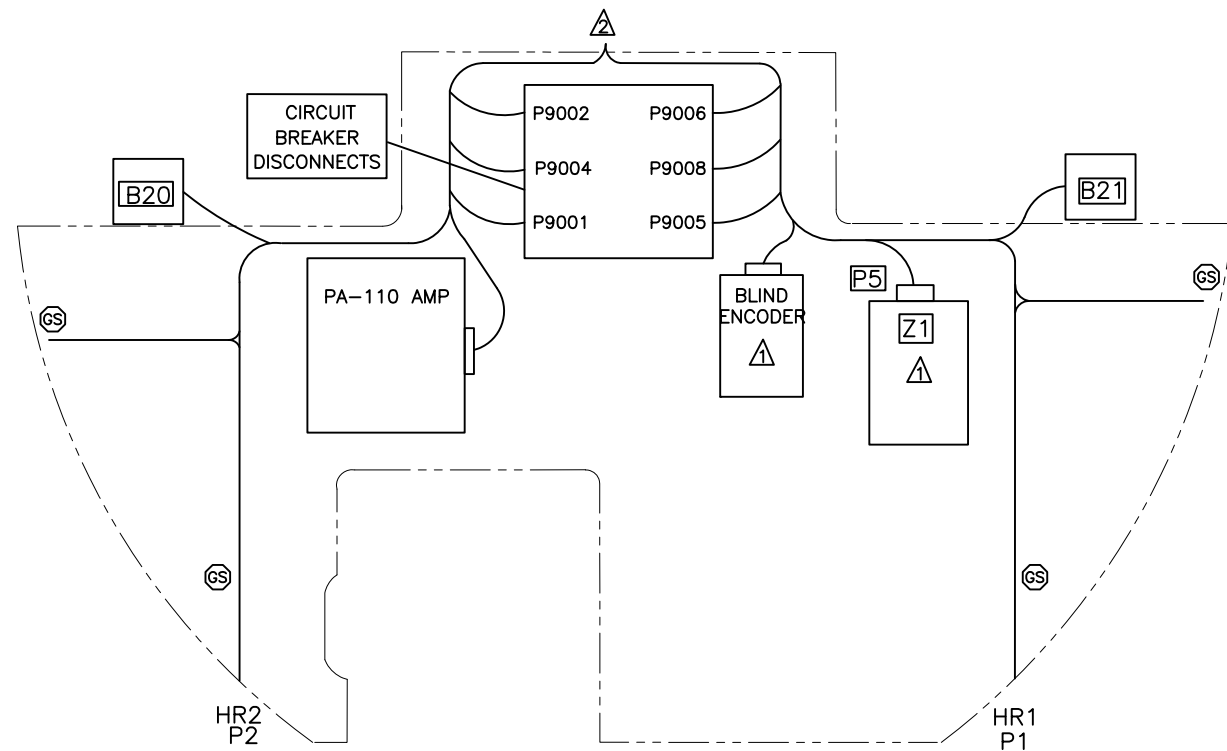

UPPER SHELF – TOP SIDE

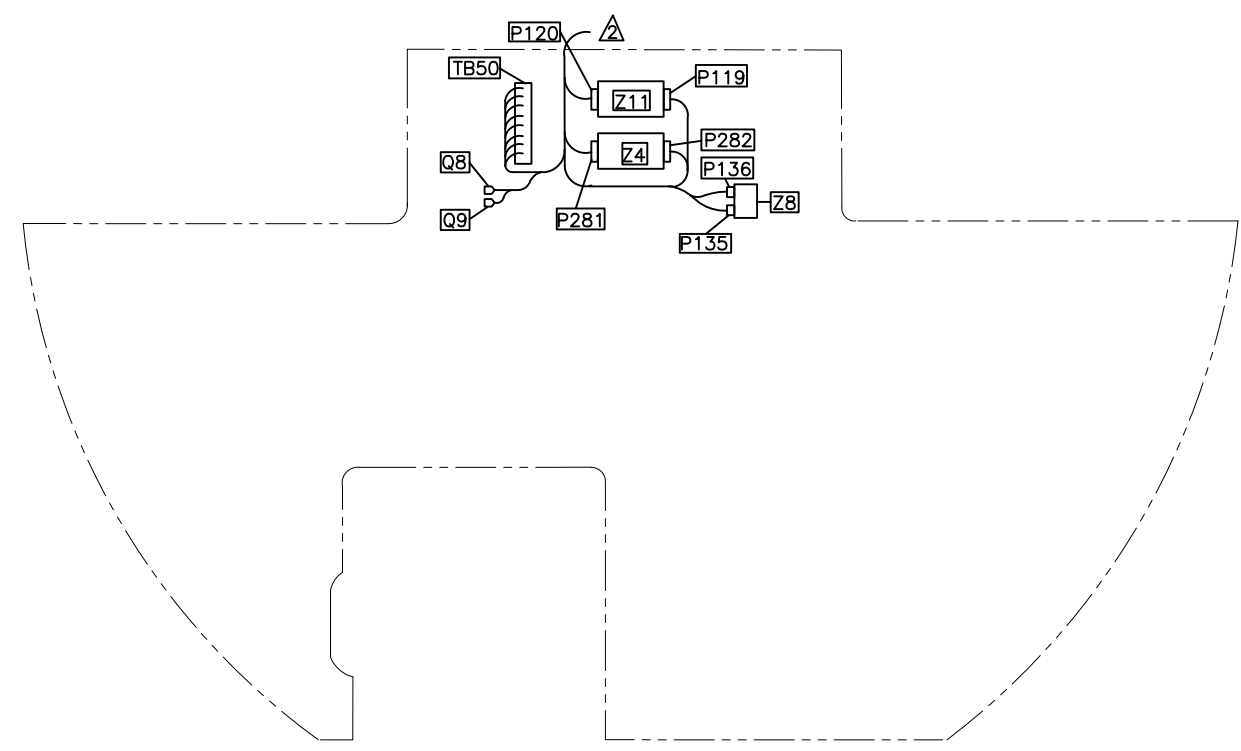

UPPER SHELF – BOTTOM SIDE


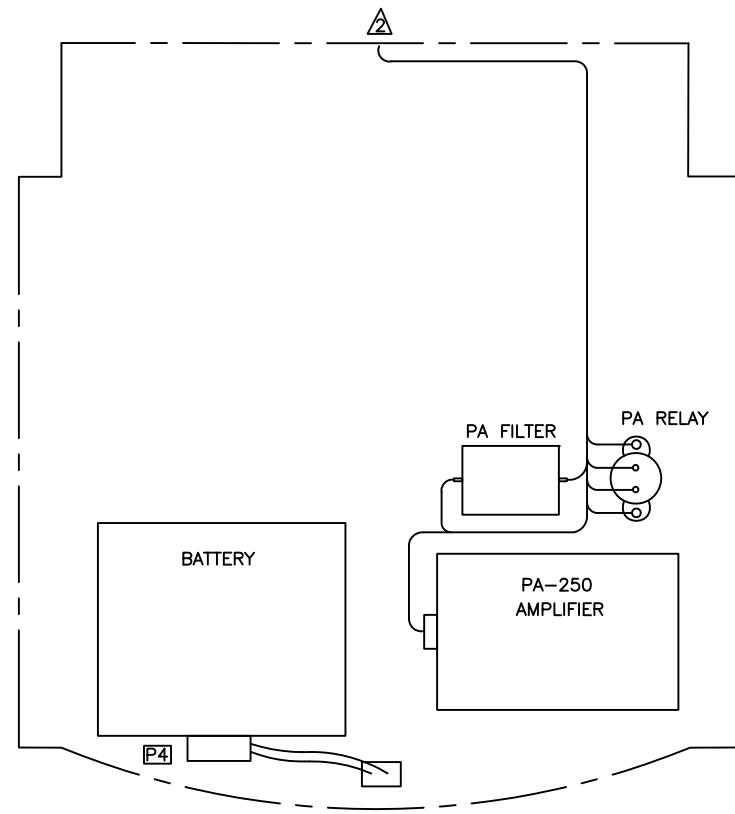


LOWER SHELF – BOTTOM SIDE  
(EFFECTIVE ON ALL S/N, EXCEPT 30687, 30817 & 30599)

NOTES:

- ⚠ COMPONENT PLACEMENT MAY VARY DUE TO AVIONICS INSTALLATIONS
- ⚠ WIRE BUNDLE ROUTES TO MAIN BUNDLE.
- ⚠ INSTALL GROUND STUDS AS INDICATED BY Ⓞ  
INSTALL GROUND STUDS I.A.W. BHT-ELEC-SPM

DESIGN	N/A	<b>EAGLE COPTERS MAINTENANCE LTD.</b> <small>CALGARY, ALBERTA, CANADA</small>	REV. B
LW	RELEASED		DRAWING NO.
CHECKED	MP	D212-725-8-G2	SCALE
DATE		TITLE	
23.02.16		WIRING ROUTING – UPPER NOSE AREA	NTS

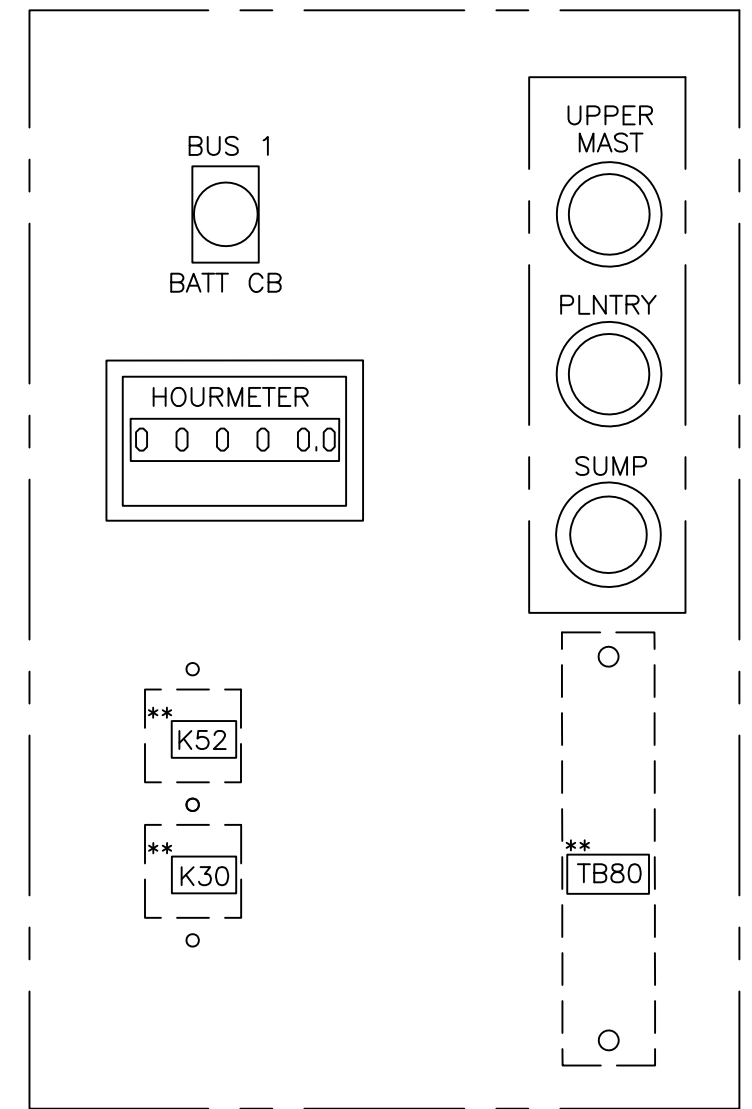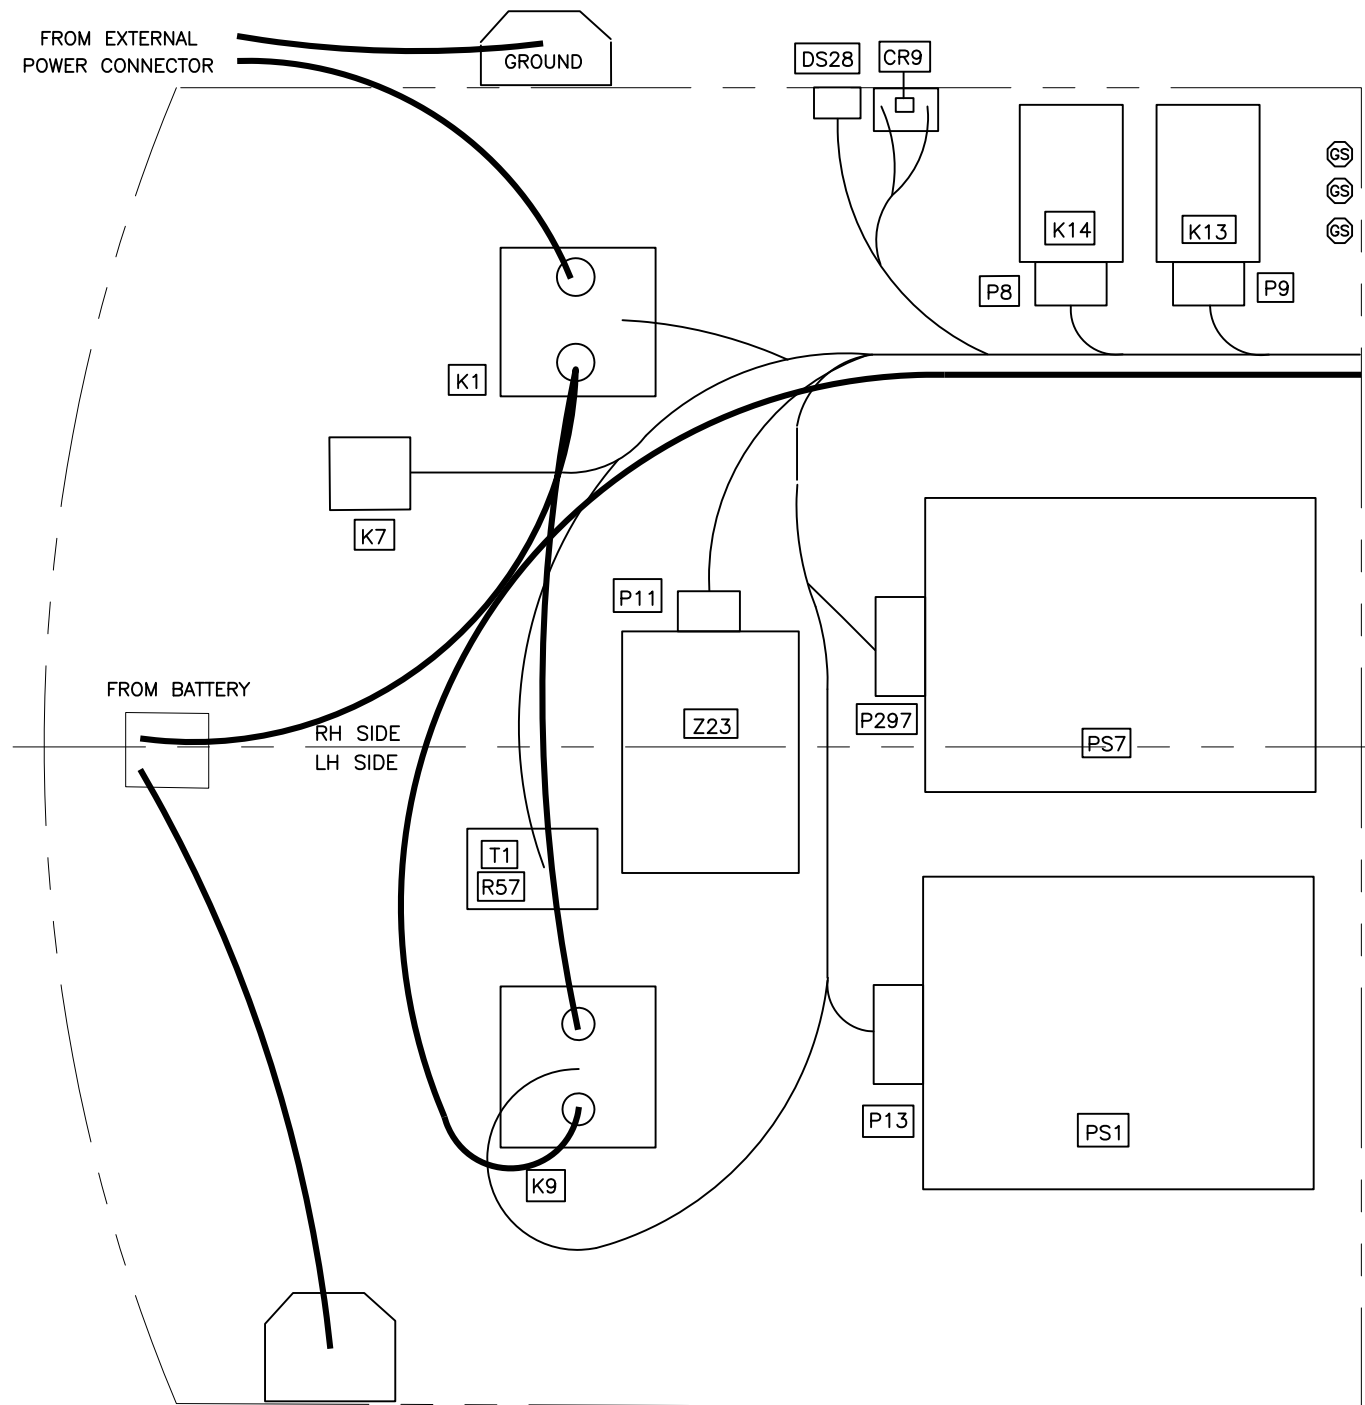


\*\* INSTALLED ON BACK SIDE OF PANEL

⚠ INSTALL GROUND STUDS AS INDICATED BY Ⓞ  
INSTALL GROUND STUDS I.A.W. BHT-ELEC-SPM

**WIRING ROUTING – LOWER NOSE COMPARTMENT**  
(EFFECTIVE ON ALL S/N, EXCEPT 30687, 30817 & 30599)

DESIGN	N/A	<b>EAGLE</b> EAGLE COPTERS MAINTENANCE LTD. CALGARY, ALBERTA, CANADA	REV. B
LW	RELEASED		DRAWING NO. D212-725-8-G2
CHECKED	MP		SHEET 4 OF 8
DATE	23.02.16	TITLE	SCALE
		WIRING ROUTING	NTS

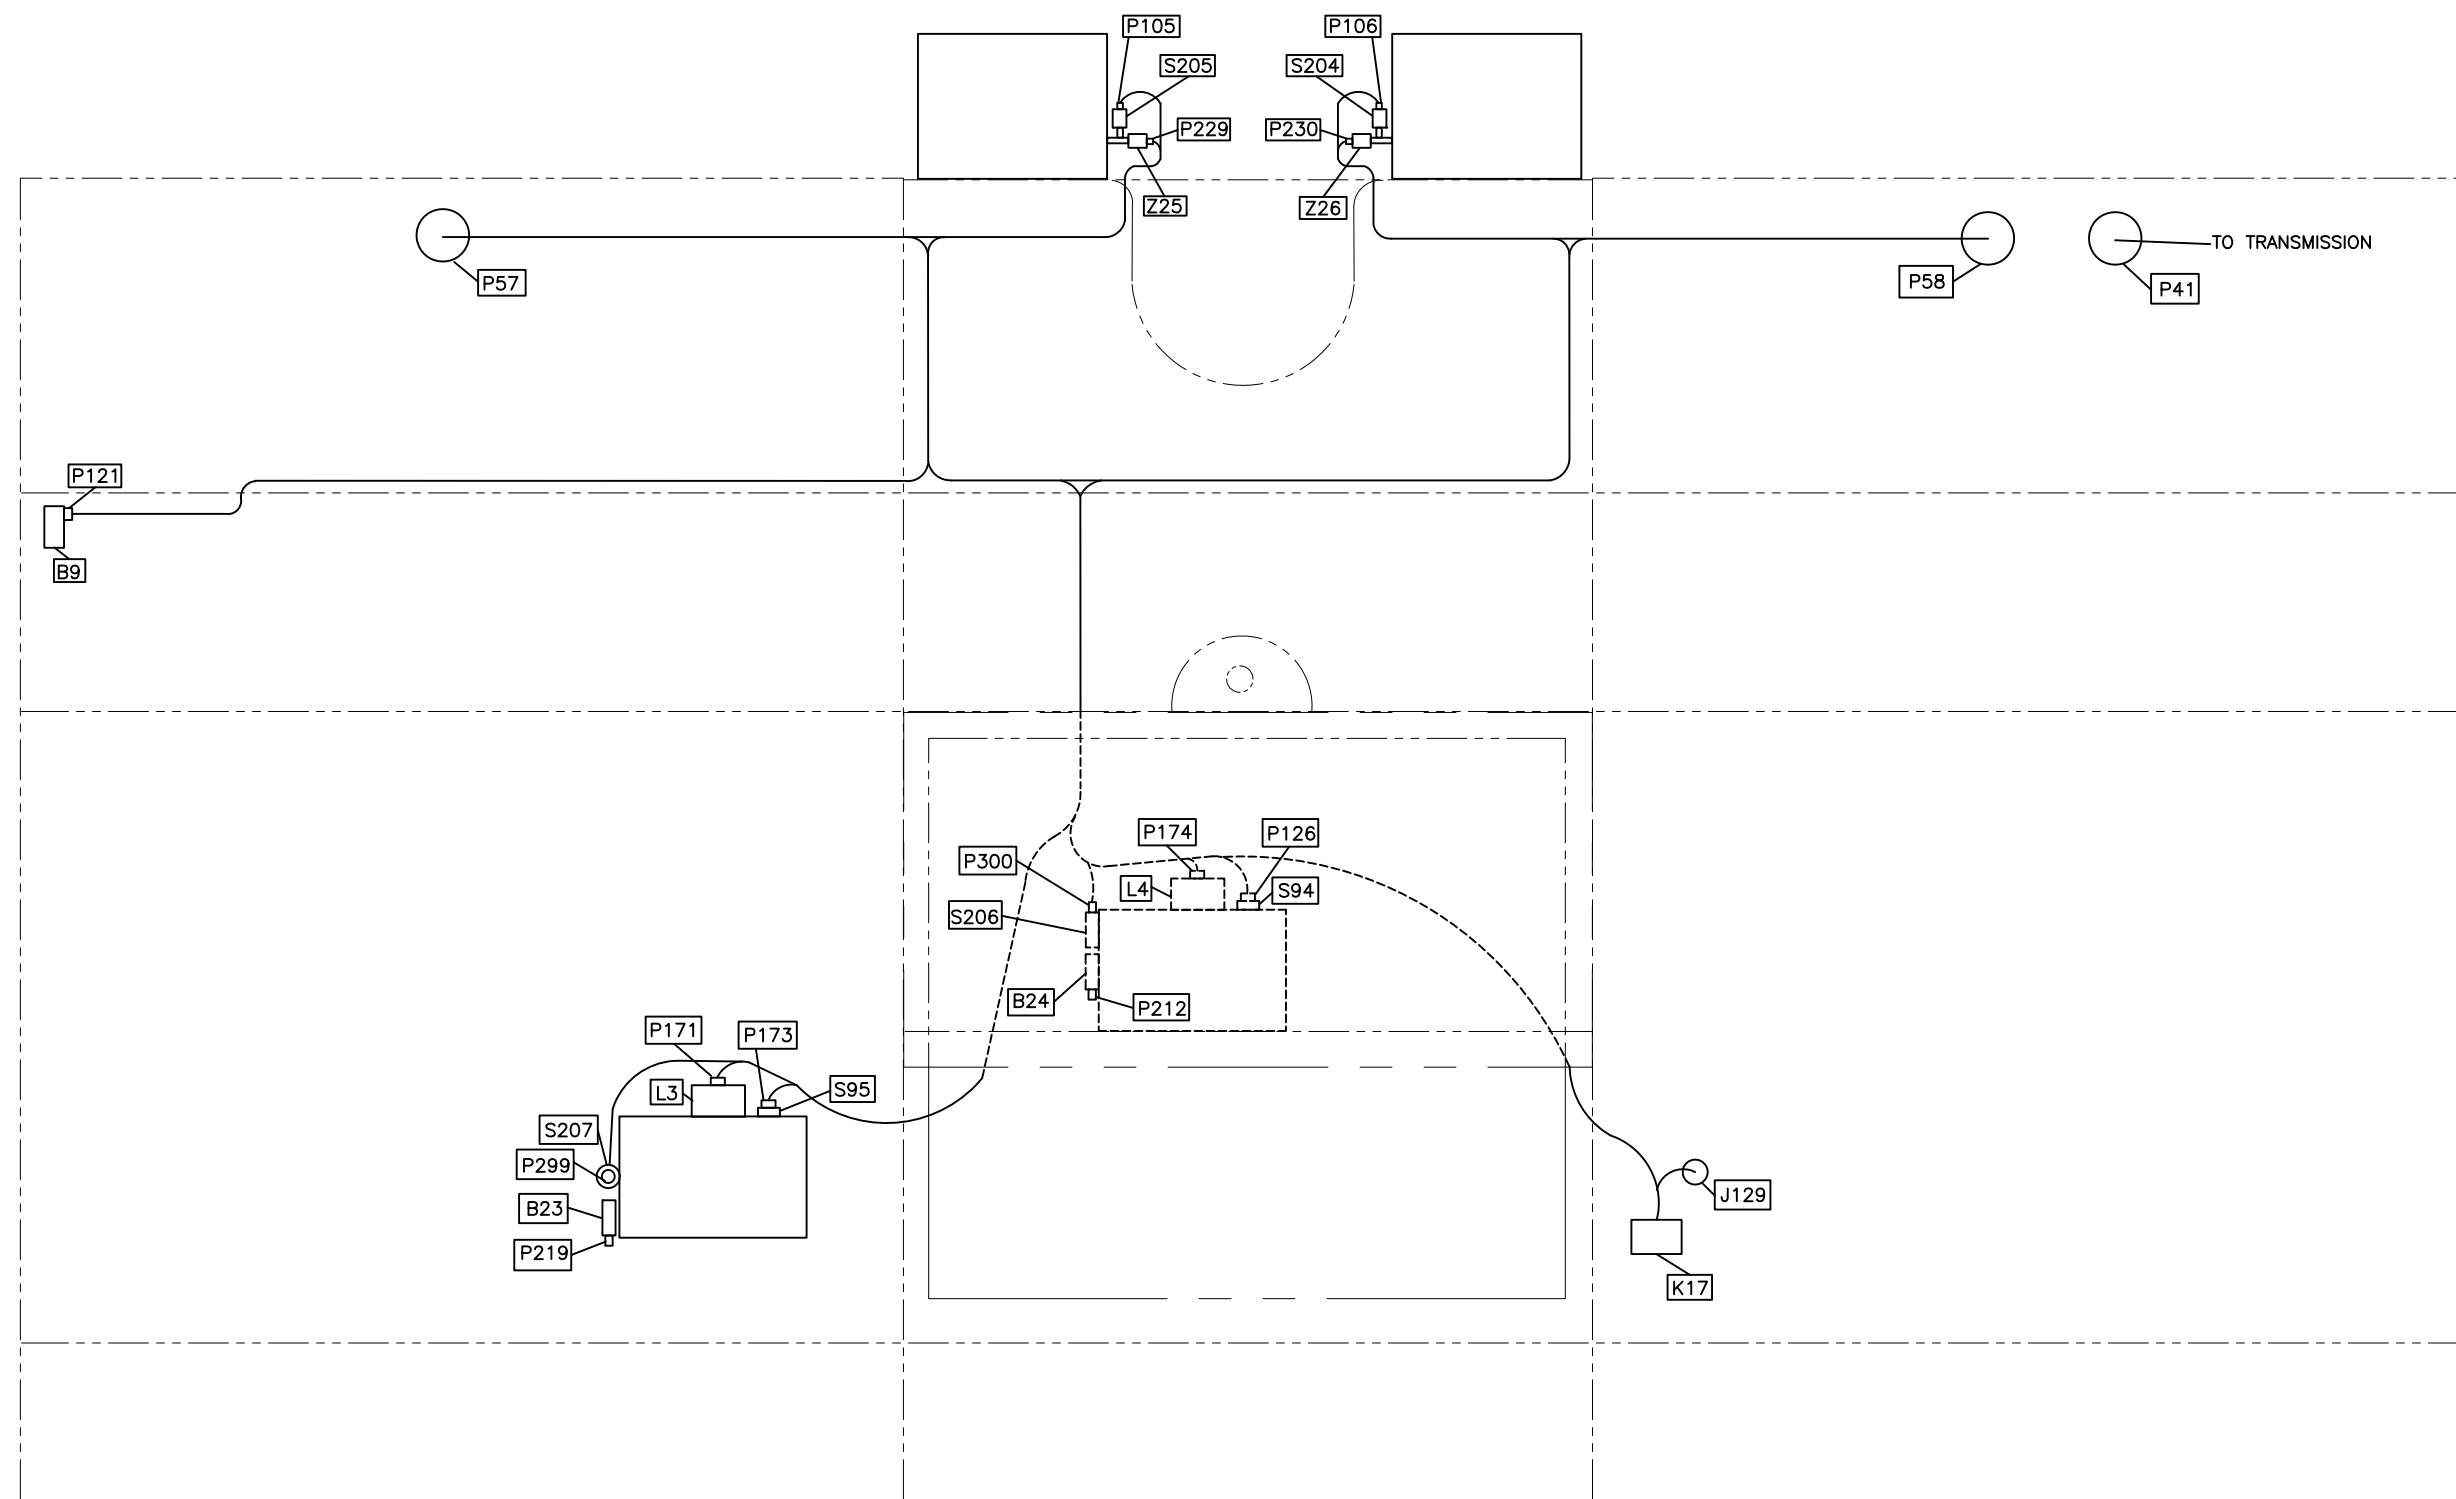


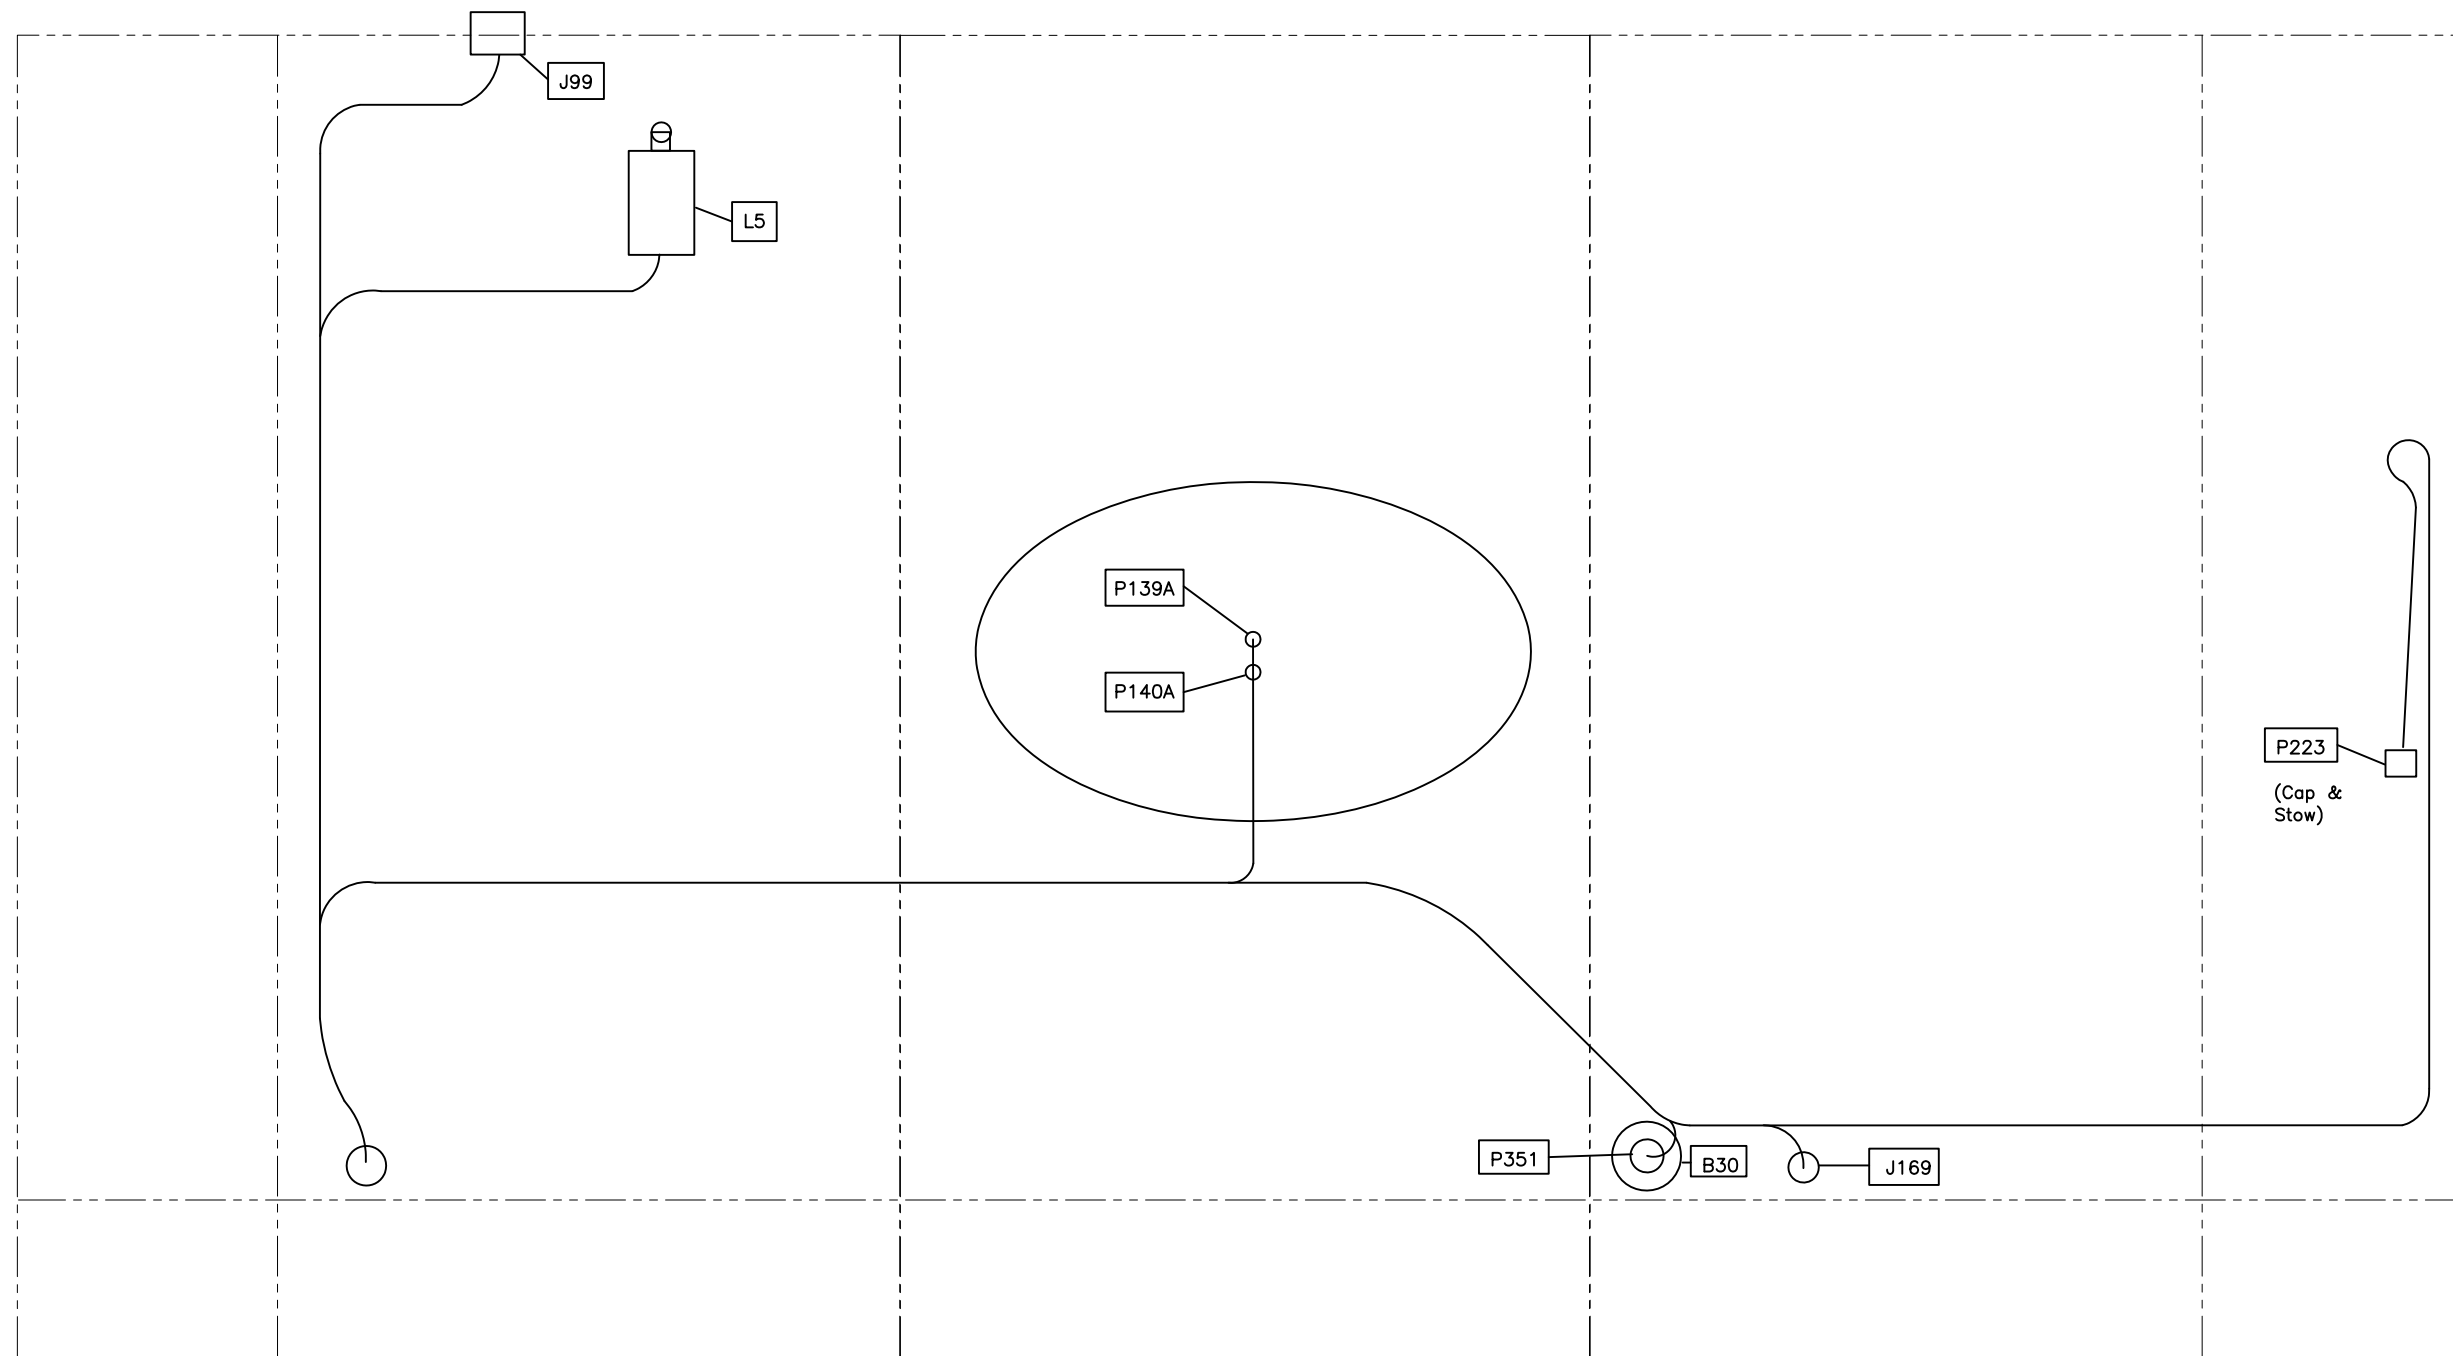
LEFT WALL

FORWARD WALL

RIGHT WALL

**WIRING ROUTING – FWD HELLHOLE**  
 (EFFECTIVE ON ALL S/N, EXCEPT 30687, 30817 & 30599)

DESIGN	N/A	 <b>EAGLE COPTERS        MAINTENANCE LTD.</b> <small>CALGARY, ALBERTA, CANADA</small>	REV. B
LW	RELEASED		DRAWING NO. D212-725-8-G2
CHECKED	MP	TITLE	SCALE
NF		WIRING ROUTING – FWD HELLHOLE	NTS
DATE	23.02.16		




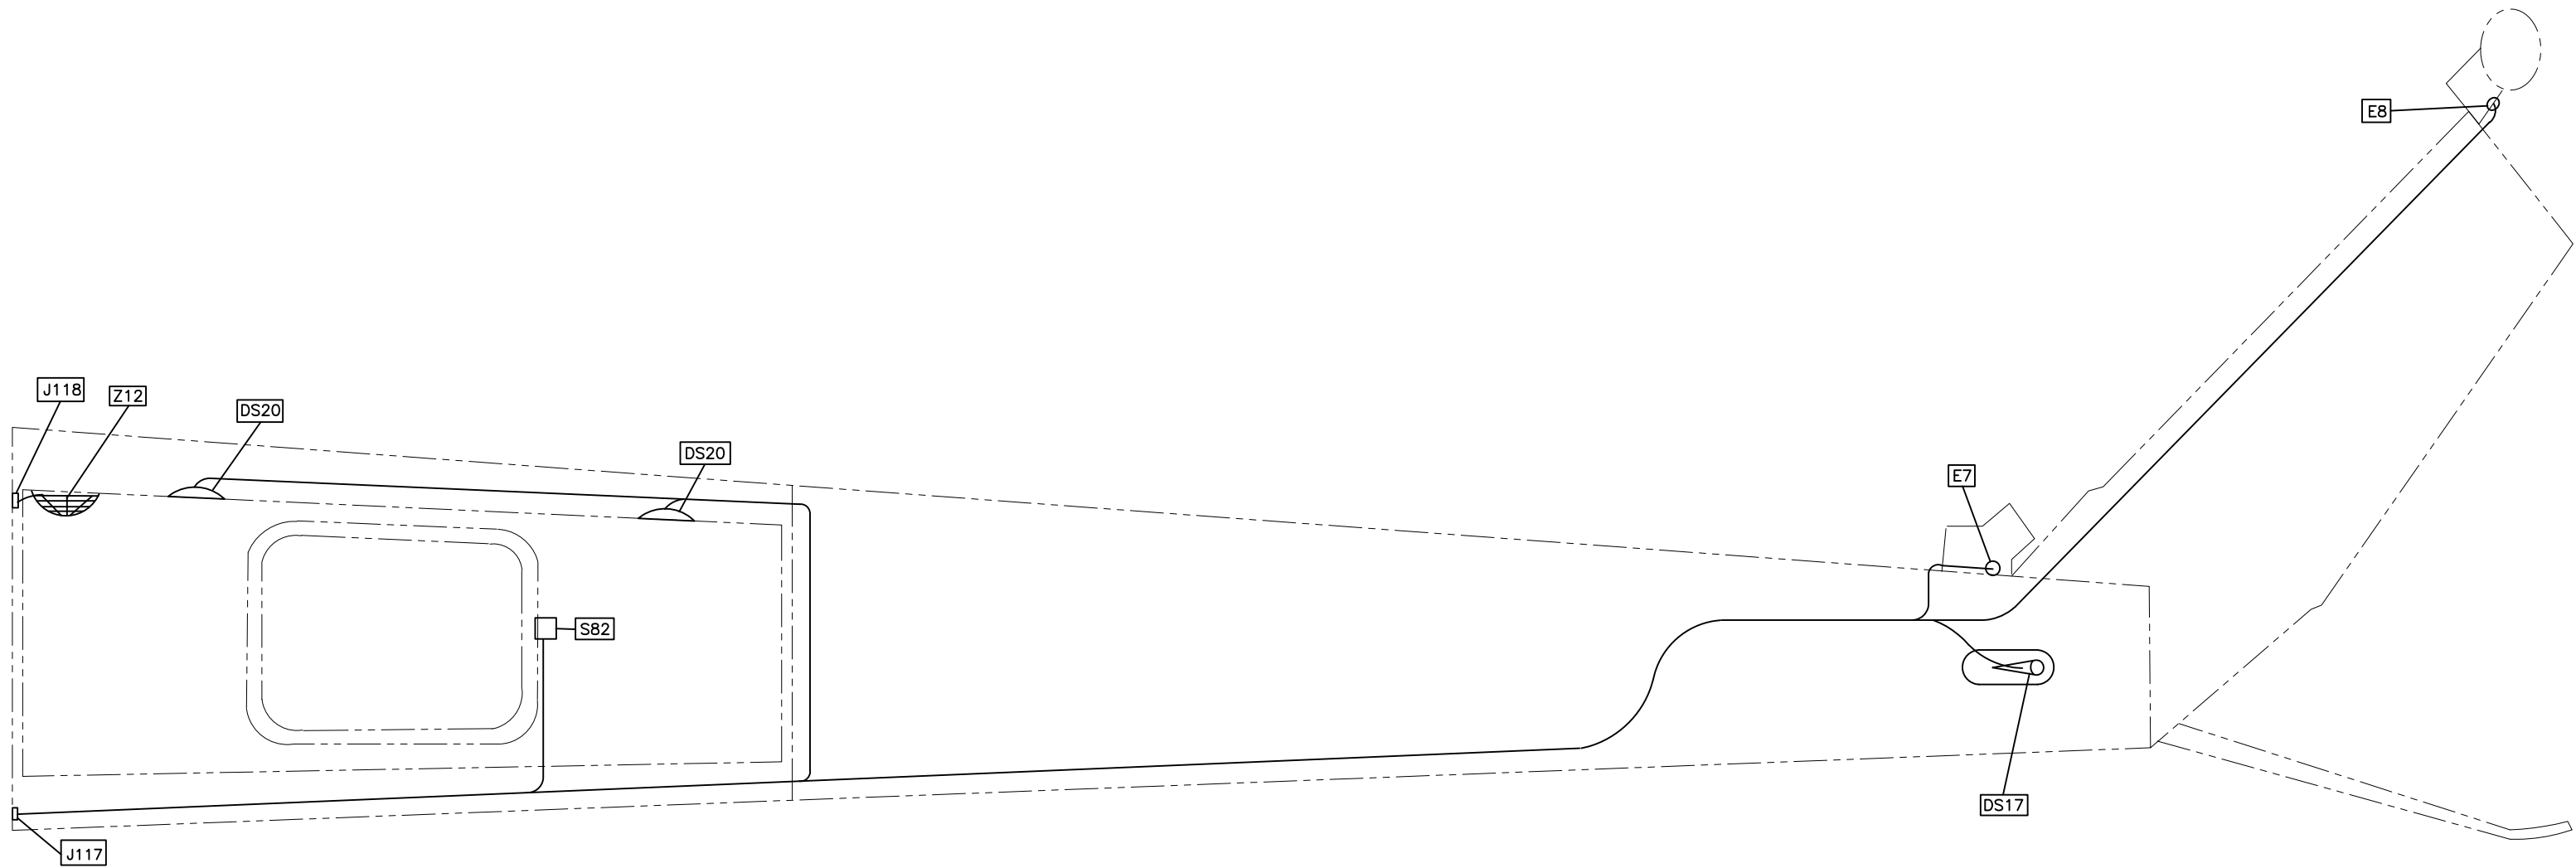
LEFT WALL

FORWARD WALL

RIGHT WALL

**WIRING ROUTING – AFT HELLHOLE**  
 (EFFECTIVE ON ALL S/N, EXCEPT 30687, 30817 & 30599)



DESIGN	N/A	 <b>EAGLE COPTERS        MAINTENANCE LTD.</b> <small>CALGARY, ALBERTA, CANADA</small>	REV. B
LW	RELEASED		DRAWING NO. D212-725-8-G2
CHECKED	MP	TITLE	SCALE
NF		WIRING ROUTING – AFT HELLHOLE	NTS
DATE	23.02.16		



**WIRING ROUTING – TAIL**  
 (EFFECTIVE ON ALL S/N, EXCEPT 30687, 30817 & 30599)

DESIGN	N/A	<b>EAGLE</b> EAGLE COPTERS MAINTENANCE LTD. <small>CALGARY, ALBERTA, CANADA</small>	REV. B
CHECKED	RELEASED	DRAWING NO.	SHEET 7 OF 8
NF	MP	D212-725-8-G2	SCALE
DATE		TITLE	NTS
23.02.16		WIRING ROUTING – TAIL	



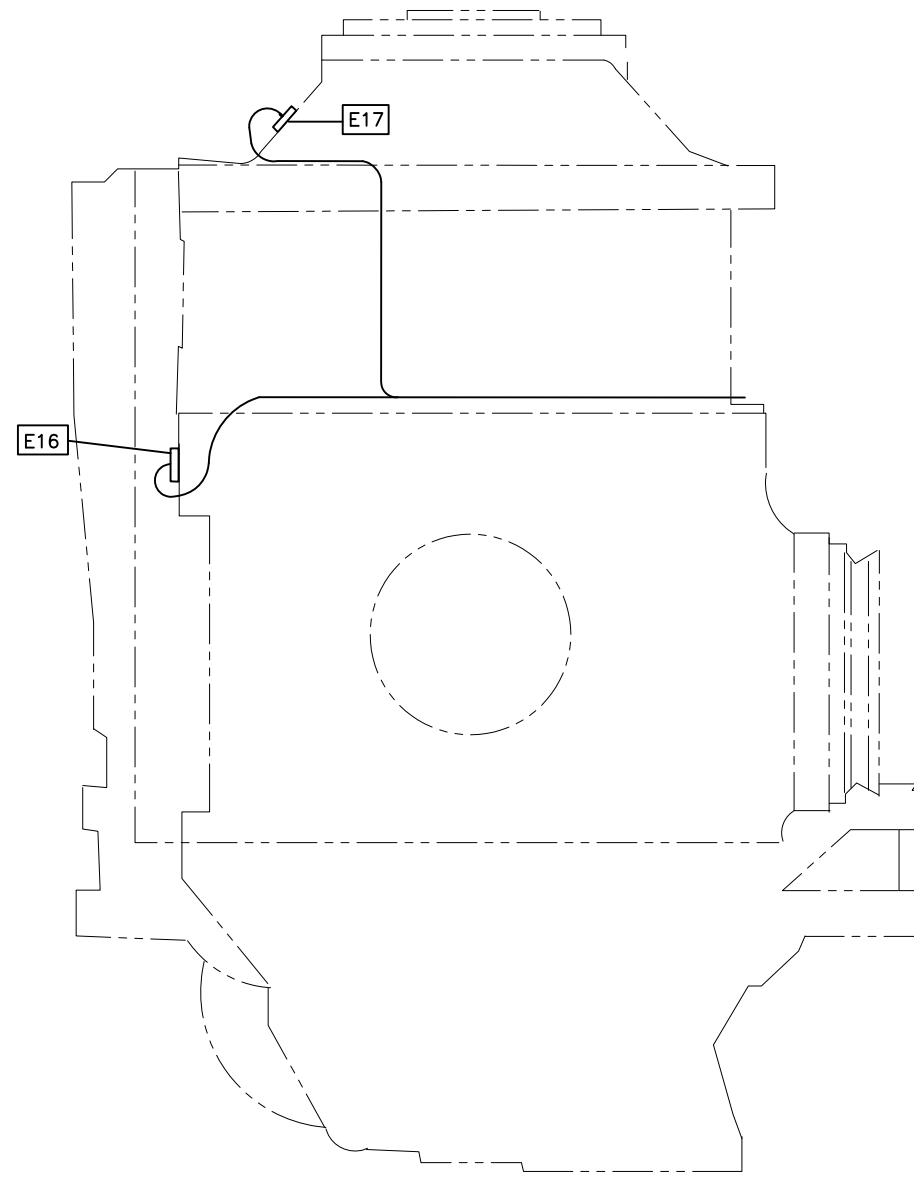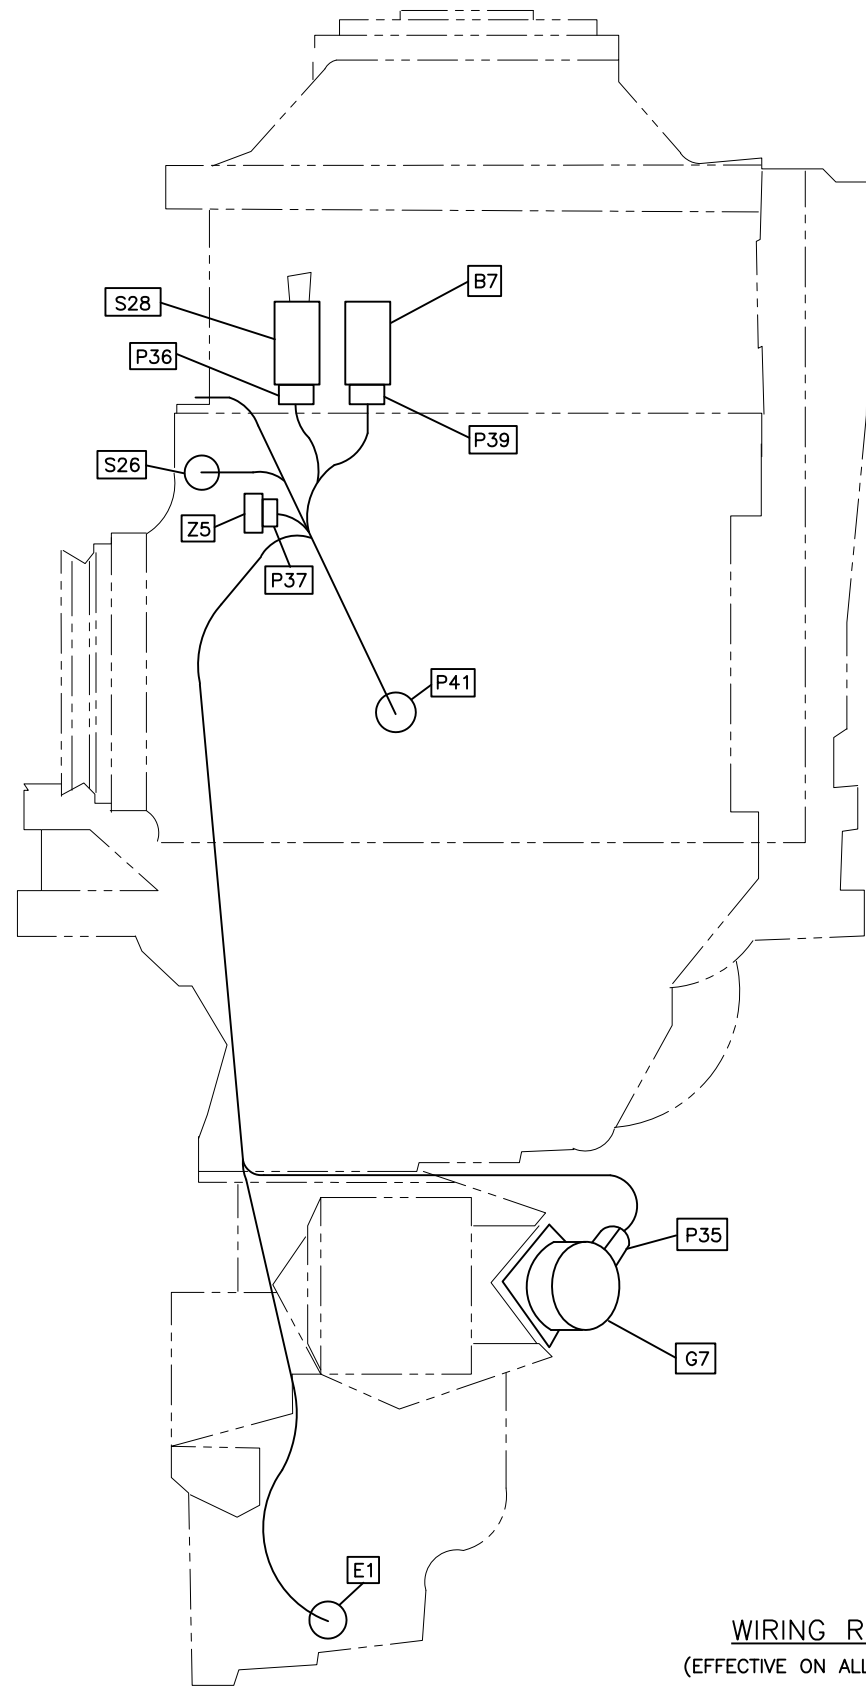

WIRING ROUTING – TRANSMISSION  
 (EFFECTIVE ON ALL S/N, EXCEPT 30687, 30817 & 30599)

DESIGN	N/A	 <b>EAGLE COPTERS        MAINTENANCE LTD.</b> <small>CALGARY, ALBERTA, CANADA</small>	REV. B
LW	RELEASED		DRAWING NO. D212-725-8-G2
CHECKED	MP	TITLE	SCALE
NF		WIRING ROUTING – TRANSMISSION	NTS
DATE	23.02.16		