

87654321

REVDESCRIPTIONDATE

AINITIAL RELEASE16-02-2024

BADDED ITEMS 50, 51, 52, 53, 54 & 55 AND UPDATED -021 AND -023 CONFIGS08-10-2024

CADDED ITEMS 56 THROUGH 63 AND NOTES 4 & 5. UPDATED LINE 3327-01-2025

3130E2006-11-3-011WIRING DIAGRAM, GTN 750XI AND 650XIGTN 750/650 W/ DME

31129E2006-11-1-015WIRING DIAGRAM, GARMIN G500TXIGTN 750/650 W/O DME

31128E2006-11-1-013WIRING DIAGRAM, GARMIN G500TXIDUAL GTN 750 W/O DME

31127E2006-11-1-011WIRING DIAGRAM, GARMIN G500TXIGTN 750/650 W/ DME

31126E2006-01-17-1INSTALLATION, PITOT STATIC SYSTEM

1125E212-5004-013INSTALLATION, CAMERA PROVISIONSSPLITTER 2

1124E212-5004-011INSTALLATION, CAMERA PROVISIONSSPLITTER 1 AND CONVERTER

1123E212-5003-013INSTALLATION, SXM ANTENNA GA 55A

1122E212-5003-011INSTALLATION, SXM RECEIVER GDL 69AH

1121E2006-01-16-1INSTALLATION, ADAPTER GAD 43

1120E2006-01-15-1INSTALLATION, ANTENNA (DME / XPDR) CI 105

1119E2006-01-14-1INSTALLATION, DME KN 63

1118E2006-01-13-3INSTALLATION, RAD ALT ANTENNA, FS 300.00 S67-2002

1117E2006-01-13-1INSTALLATION, RAD ALT ANTENNA, FS 280.00 S67-2002

1116E2006-01-12-1INSTALLATION, RAD ALT GRA 5500

1115E2006-01-11-3INSTALLATION, TCAS I ANTENNA, BOTTOM GA58

1114E2006-01-11-1INSTALLATION, TCAS I ANTENNA, TOP GA58

1113E2006-01-10-1INSTALLATION, TCAS I GTS 855

1112E2006-01-9-1INSTALLATION, XPDR ANTENNA CI 105

1111E2006-01-8-1INSTALLATION, XPDR GTX 345R

1110E2006-01-7-1INSTALLATION, COMM 2 ANTENNA CI 292-2

119E2006-01-6-1INSTALLATION, GPS/COMM 1 ANTENNA CI 2480-200

118E2006-01-5-1INSTALLATION, OAT SENSORS GTP 59

117E2006-01-4-1INSTALLATION, GPS 2 ANTENNA GA35, TGB MOUNT

116E2006-01-3-3INSTALLATION, MAGNETOMETER, BS 164.23 GMU 44

115E2006-01-3-1INSTALLATION, MAGNETOMETER, BS 122.33 GMU 44

114E2006-01-2-2INSTALLATION, ADAHRS RH GSU 75H

113E2006-01-2-1INSTALLATION, ADAHRS LH GSU 75H

112E2006-01-1-3INSTALLATION, INSTRUMENT PANEL WITH ACP CUT-OUTS

111E2006-01-1-1INSTALLATION, INSTRUMENT PANEL WITH KNEE CUT-OUT

-025 QTY-023 QTY-021 QTY-019 QTYITEMPART NUMBERDESCRIPTIONREMARKS

-025-025AVIONICS UPGRADE, EAGLE SINGLEMSN: 30826

-023-023AVIONICS UPGRADE, EAGLE SINGLEMSN: 35034, 35048, 35060, 35088

-021-021AVIONICS UPGRADE, EAGLE SINGLEMSN: 30759

-019-019AVIONICS UPGRADE, EAGLE SINGLEMSN: 31265

NOTES:

1. FIGURE ILLUSTRATES ALL POSSIBLE INSTALLATION OPTIONS. ONLY THE APPLICABLE OPTIONS ARE TO BE INSTALLED FOR EACH DEFINED CONFIGURATION PER THE BILL OF MATERIALS.

2. LOCATIONS SHOWN ARE APPROXIMATE. SEE INSTALLATION DRAWINGS FOR SPECIFIC LOCATIONS.

3. ITEM NOT ILLUSTRATED.

4. SELECTED OPTIONAL INSTALLATIONS (TECHNICAL BULLETINS) VARY BY AIRCRAFT, SEE AIRCRAFT RECORD SET FOR APPLICABILITY.

5. WHEN THE TBN-212-006 OPTIONS ARE SELECTED THE E2006-11-5-1 BASELINE GRA 5500 RAD ALT INSTALLATION IS NOT APPLICABLE TO THAT AIRCRAFT.

THIS DRAWING IS UNCONTROLLED UNLESS OPENED DIRECTLY FROM ECML'S CONTROLLED REPOSITORY

PREPARED CP

REVIEWED

RELEASED

SCALE: NTS

TITLE: LAYOUT AVS UPGRADE, EAGLE SINGLE B212


DWG: E212-0003

REV: C

SHEET: 1 OF 4




COPYRIGHT © 2024 BY EAGLE COPTERS MAINTENANCE LTD
THIS DOCUMENT IS PRIVATE AND CONFIDENTIAL AND IS SUPPLIED ON THE EXPRESS CONDITION THAT IT IS NOT TO BE USED FOR ANY PURPOSE OR COPIED OR COMMUNICATED TO ANY OTHER PERSON WITHOUT WRITTEN PERMISSION FROM EAGLE COPTERS MAINTENANCE LTD.

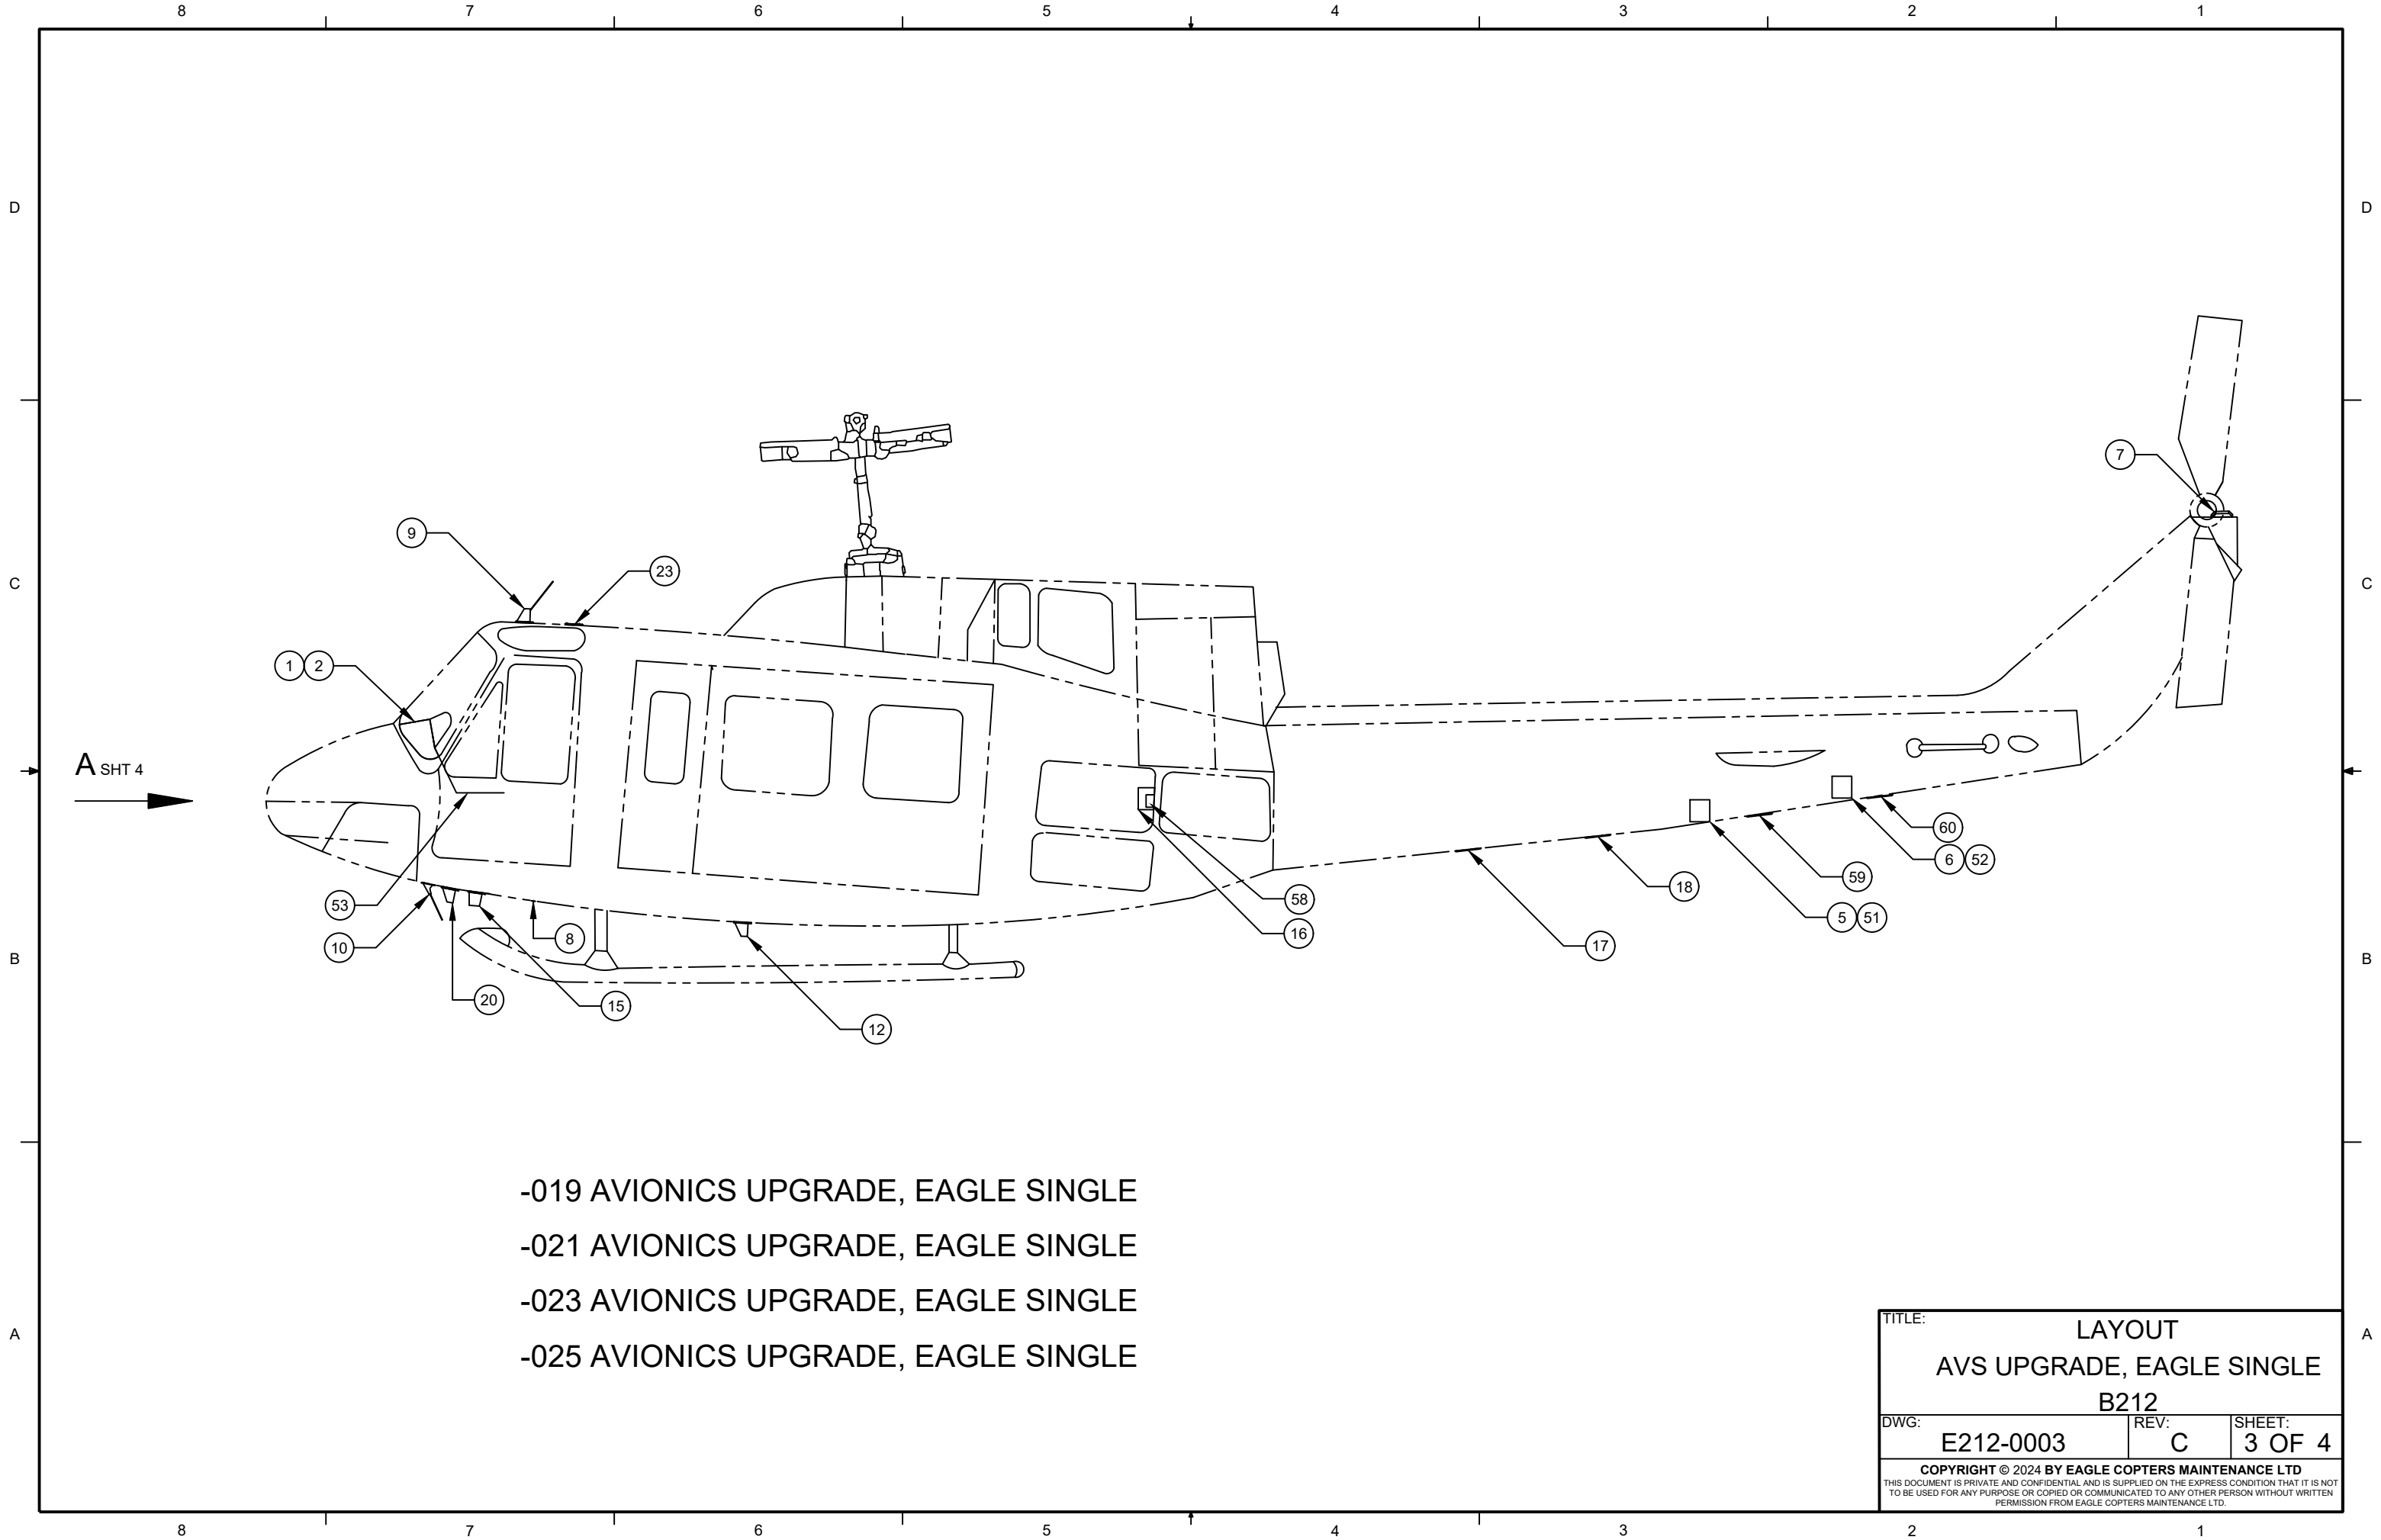

-019 AVIONICS UPGRADE, EAGLE SINGLE
-021 AVIONICS UPGRADE, EAGLE SINGLE
-023 AVIONICS UPGRADE, EAGLE SINGLE
-025 AVIONICS UPGRADE, EAGLE SINGLE

TITLE: LAYOUT AVS UPGRADE, EAGLE SINGLE B212		
DWG: E212-0003	REV: C	SHEET: 3 OF 4
COPYRIGHT © 2024 BY EAGLE COPTERS MAINTENANCE LTD THIS DOCUMENT IS PRIVATE AND CONFIDENTIAL AND IS SUPPLIED ON THE EXPRESS CONDITION THAT IT IS NOT TO BE USED FOR ANY PURPOSE OR COPIED OR COMMUNICATED TO ANY OTHER PERSON WITHOUT WRITTEN PERMISSION FROM EAGLE COPTERS MAINTENANCE LTD.		

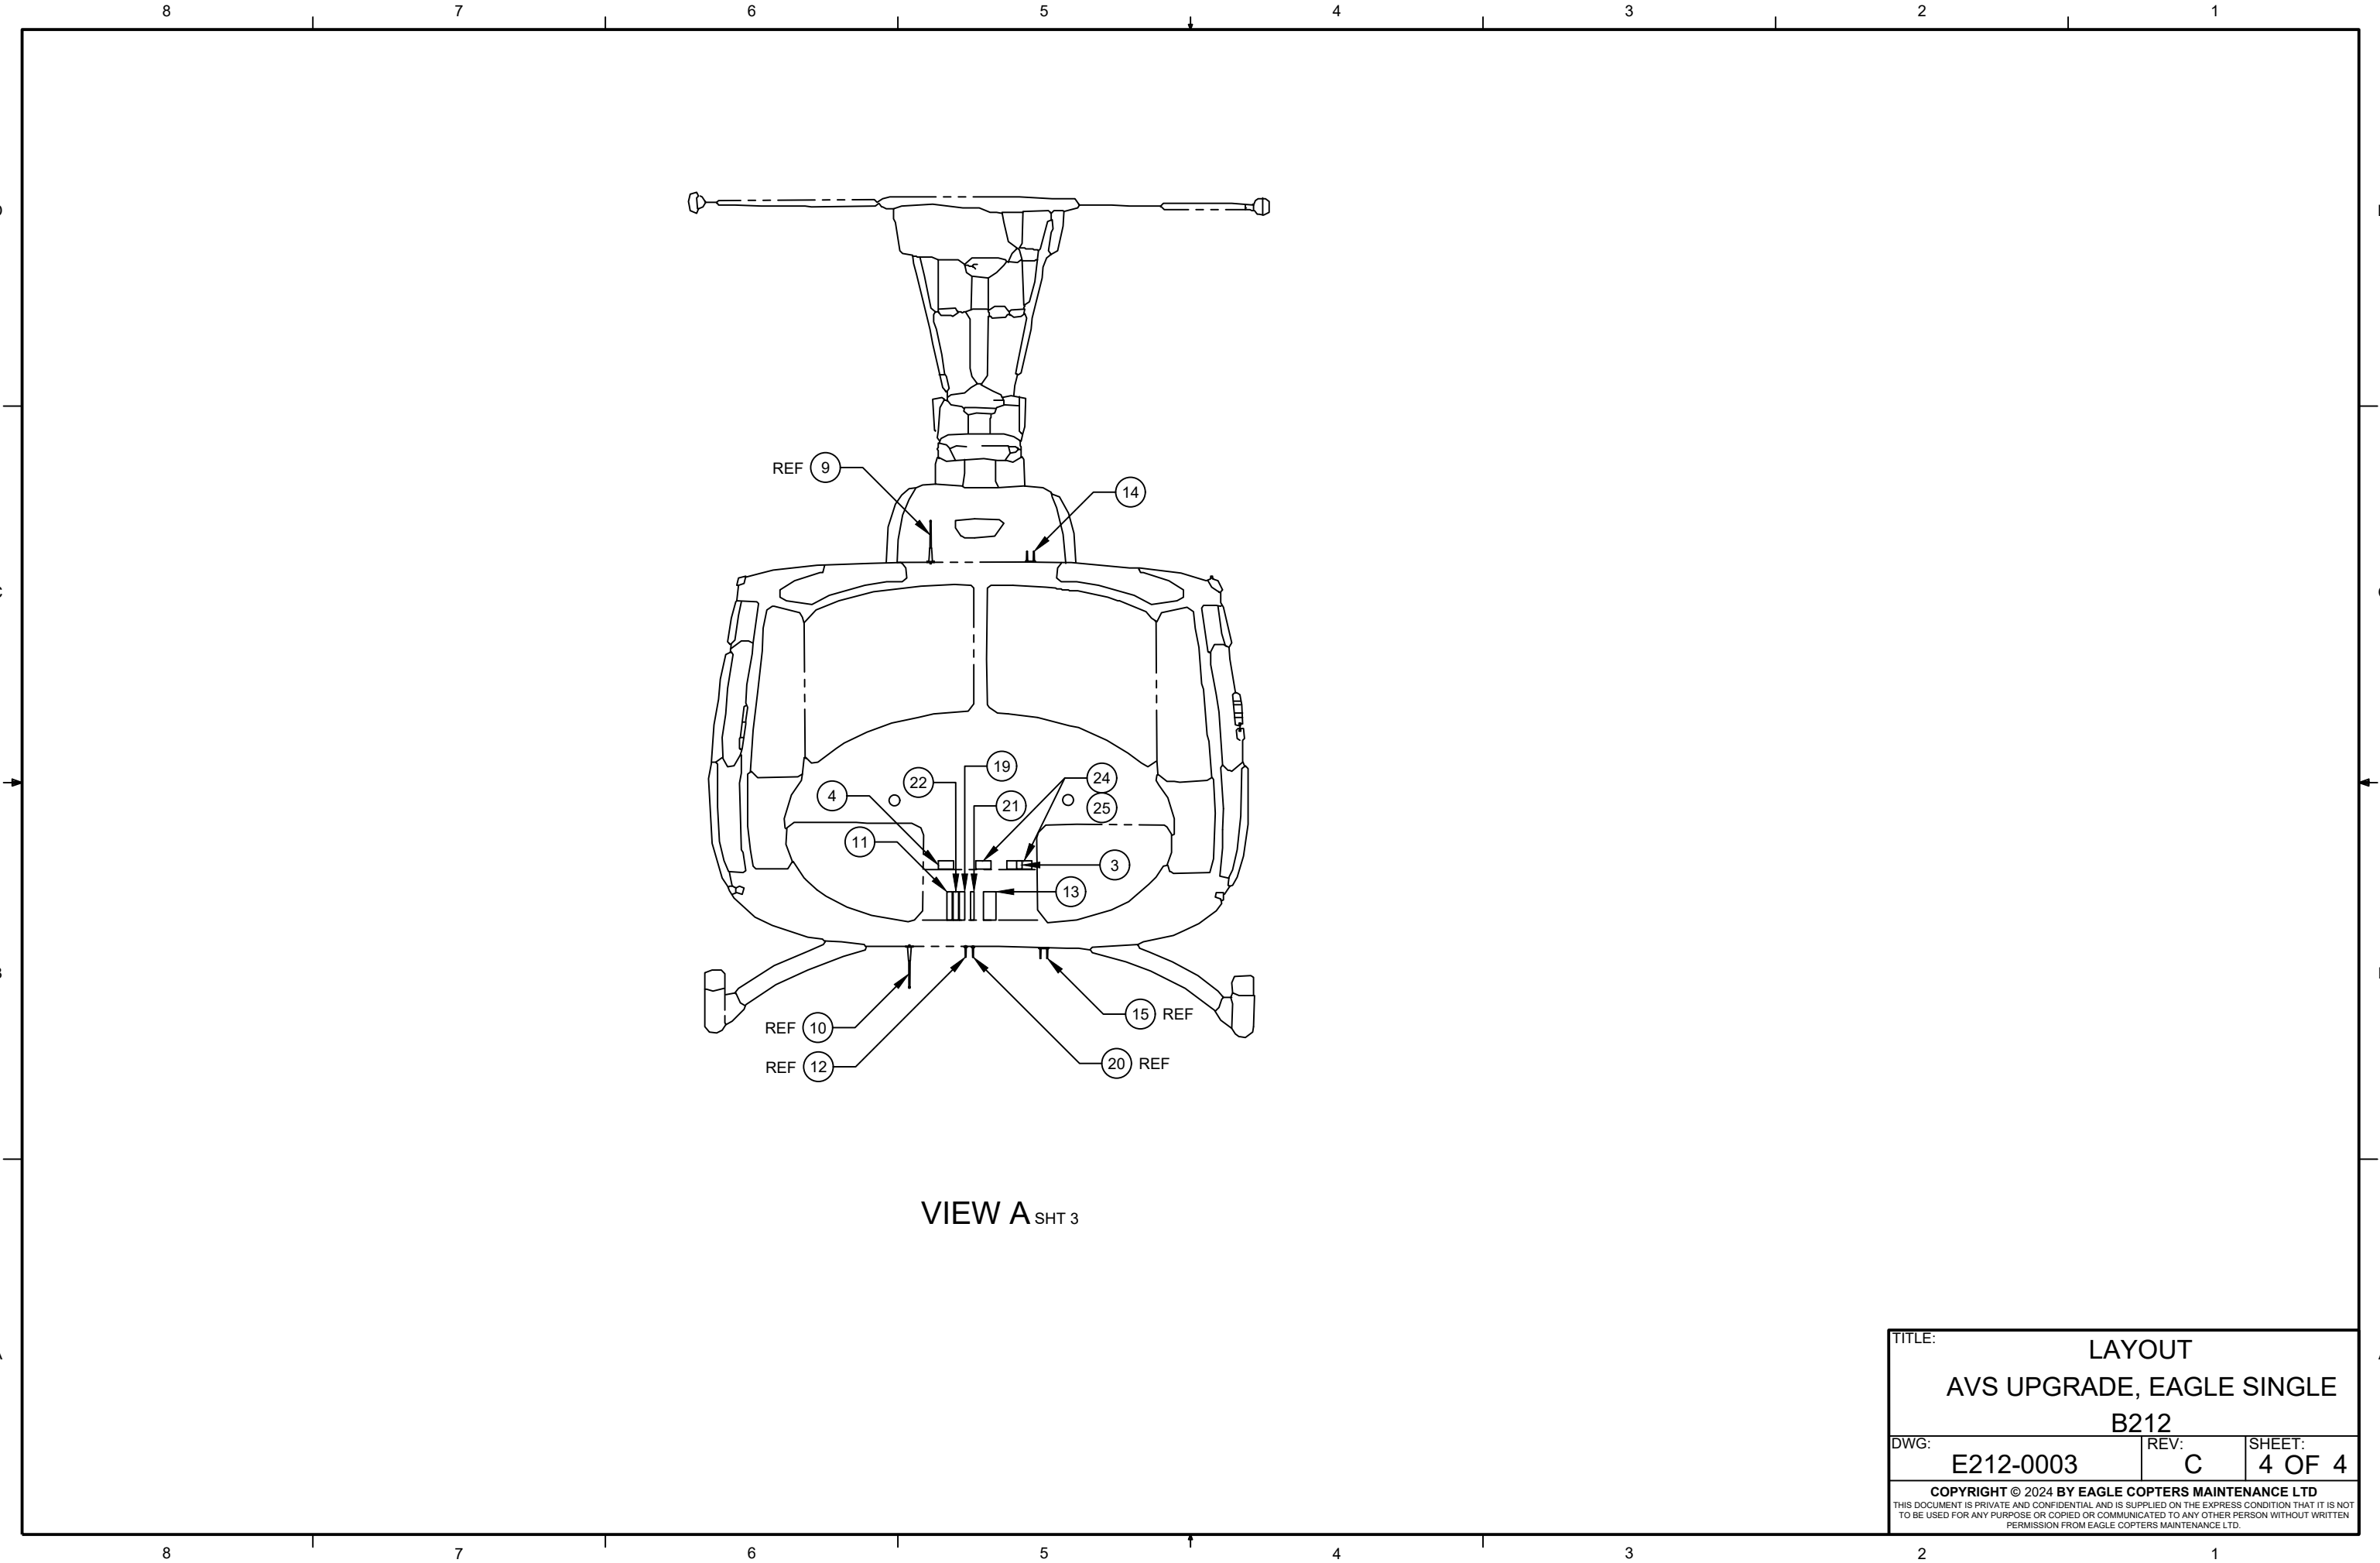

VIEW A_SHT 3

TITLE: LAYOUT		
AVS UPGRADE, EAGLE SINGLE		
B212		
DWG: E212-0003	REV: C	SHEET: 4 OF 4
COPYRIGHT © 2024 BY EAGLE COPTERS MAINTENANCE LTD THIS DOCUMENT IS PRIVATE AND CONFIDENTIAL AND IS SUPPLIED ON THE EXPRESS CONDITION THAT IT IS NOT TO BE USED FOR ANY PURPOSE OR COPIED OR COMMUNICATED TO ANY OTHER PERSON WITHOUT WRITTEN PERMISSION FROM EAGLE COPTERS MAINTENANCE LTD.		